



- Contractors must check all dimensions on site. Only figured dimensions are to be worked from. Discrepancies must be reported to the Architect or Engineer before proceeding. © This drawing is copyright
- Reproduced from OS Sitemap © by permission of Ordnance Survey® on behalf of The Controller of Her Majesty's Stationery Office. © Crown copyright 2008. All rights reserved. Licence number 100007126.

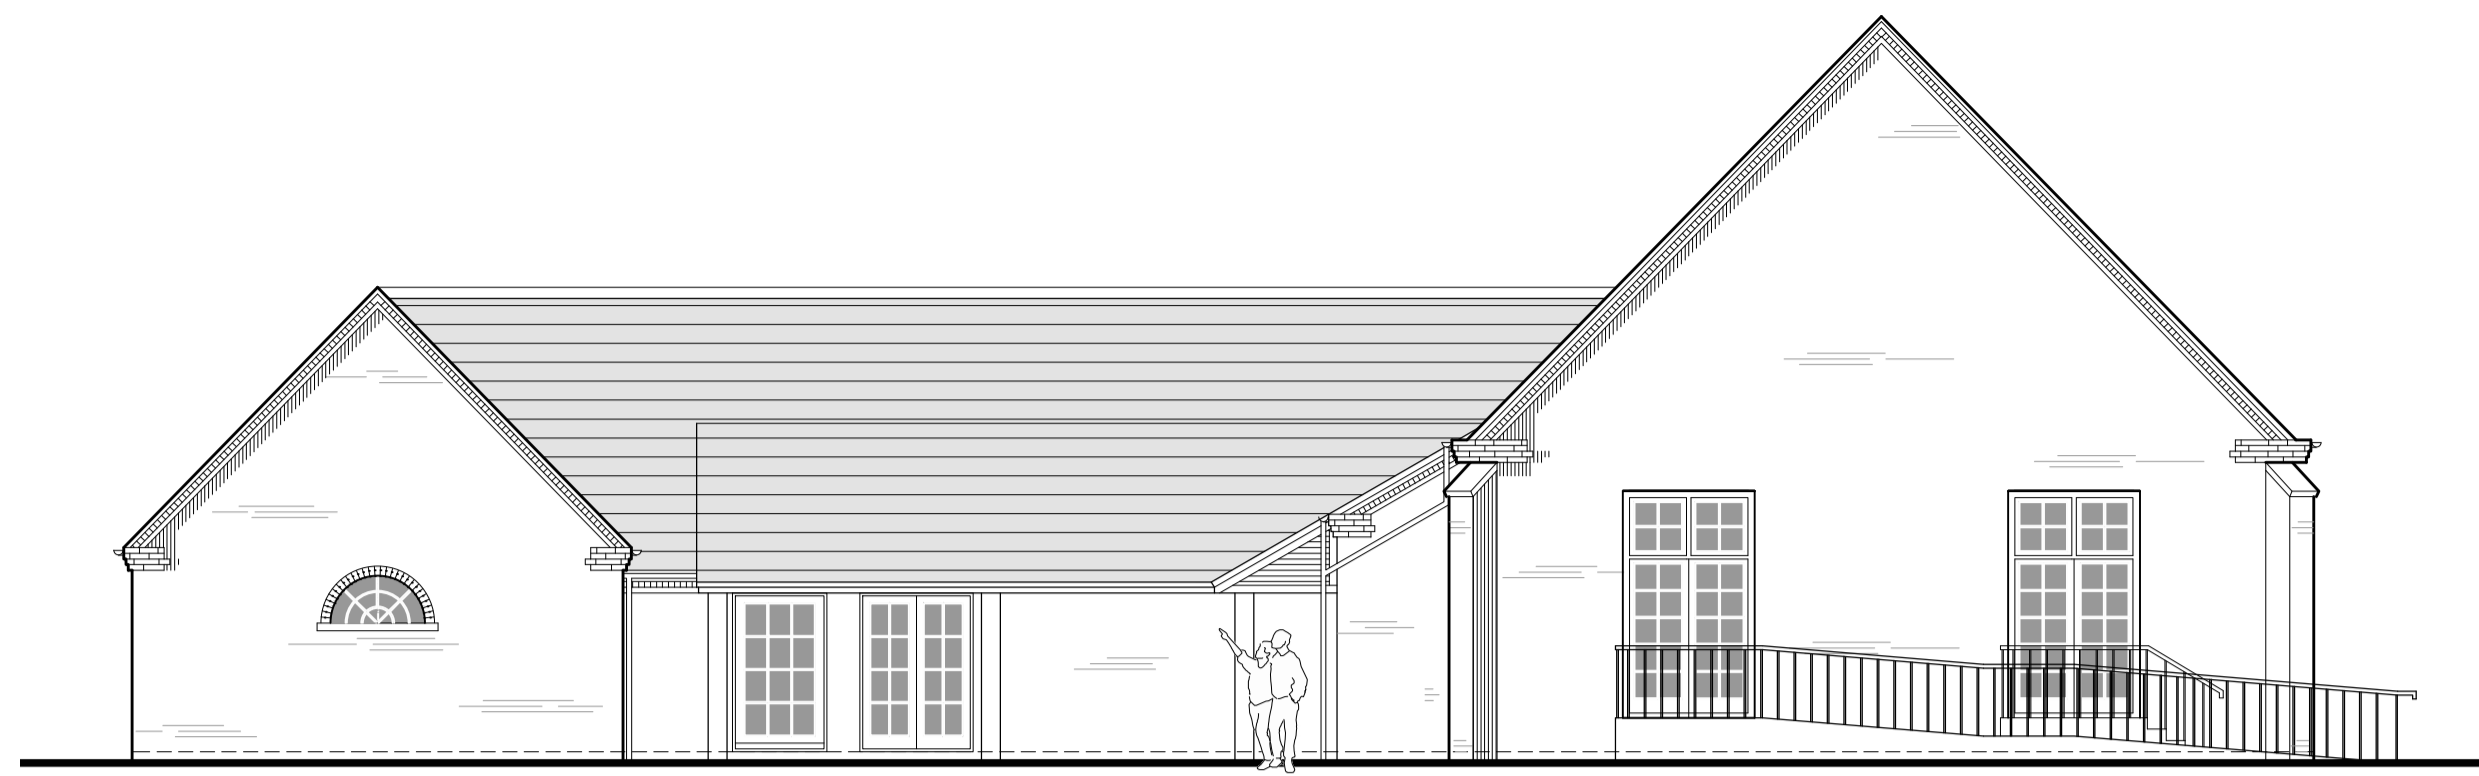


EAST FACING ELEVATION

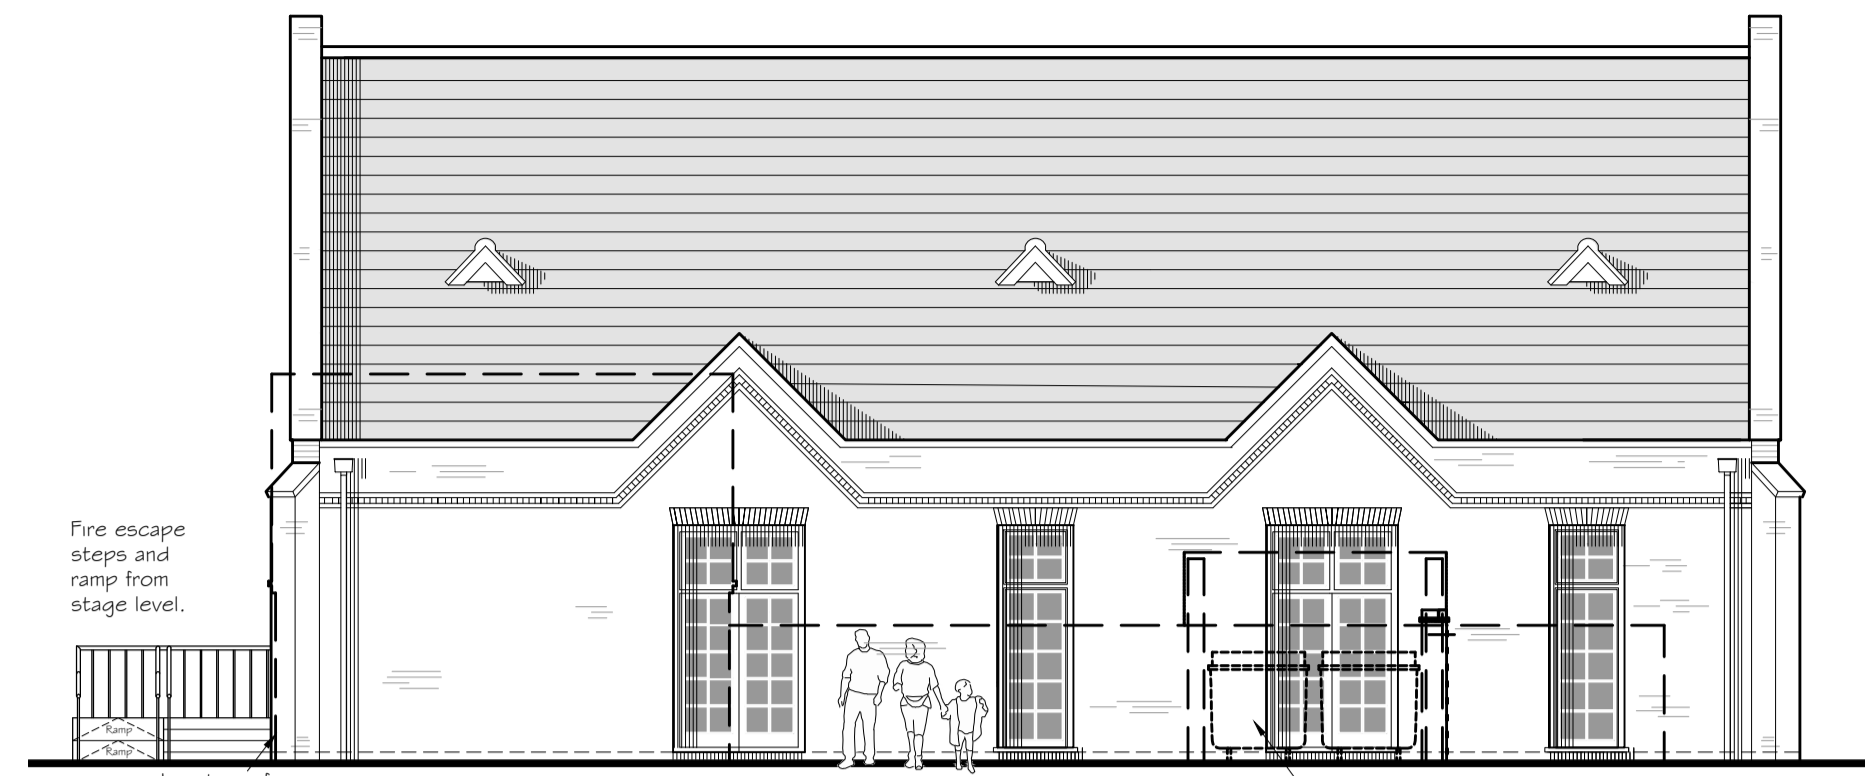


NORTH FACING ELEVATION




WEST FACING ELEVATION

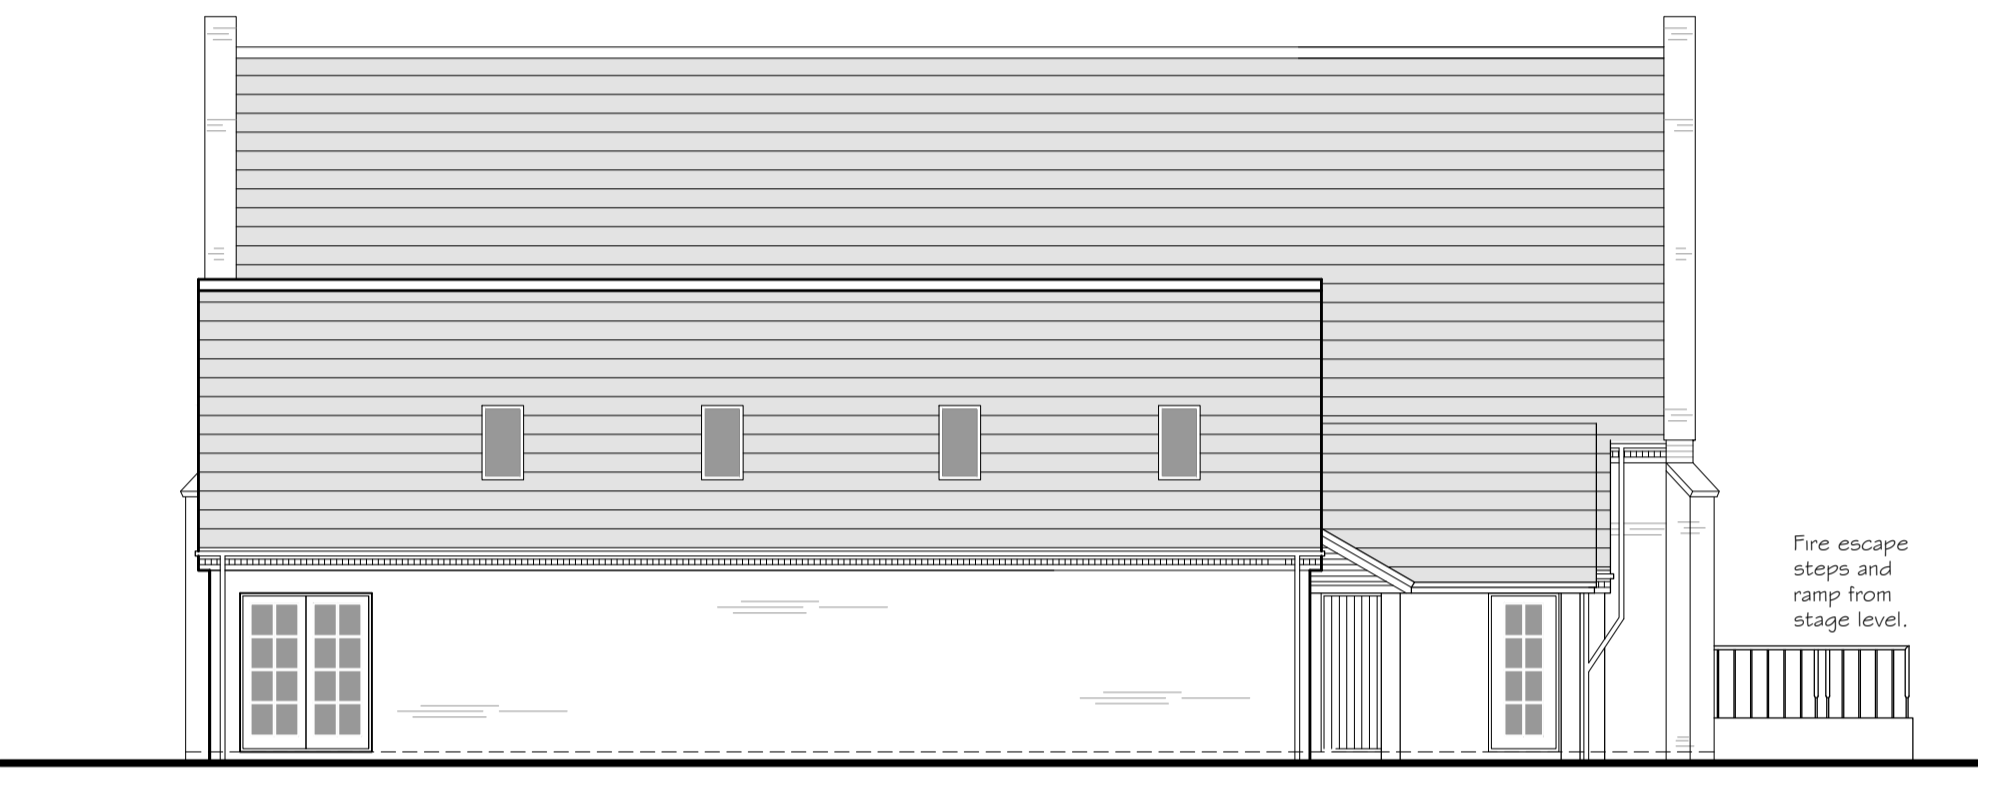

SOUTH FACING ELEVATION

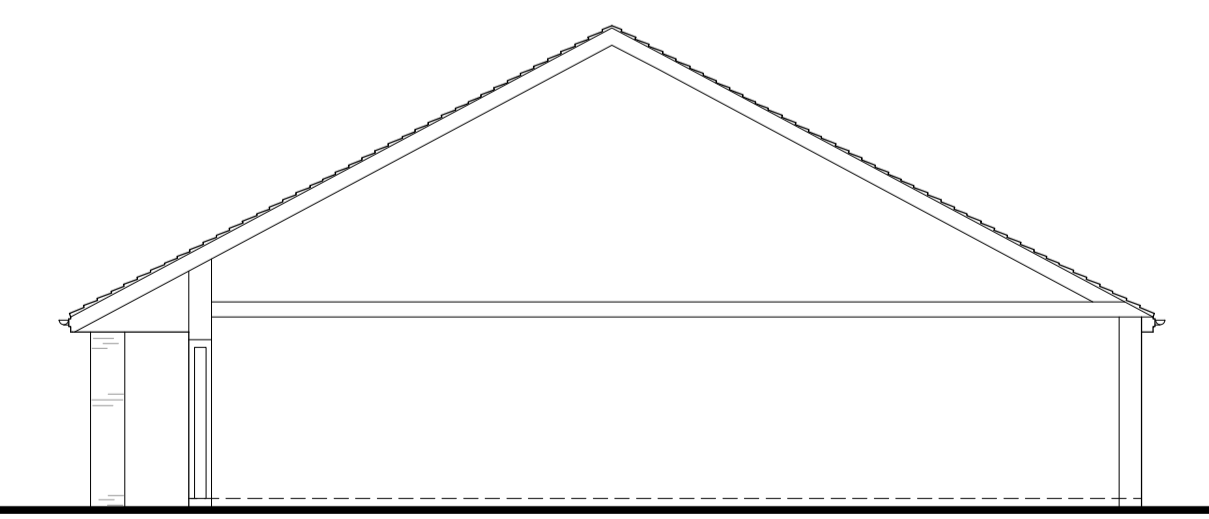

SECTION AA

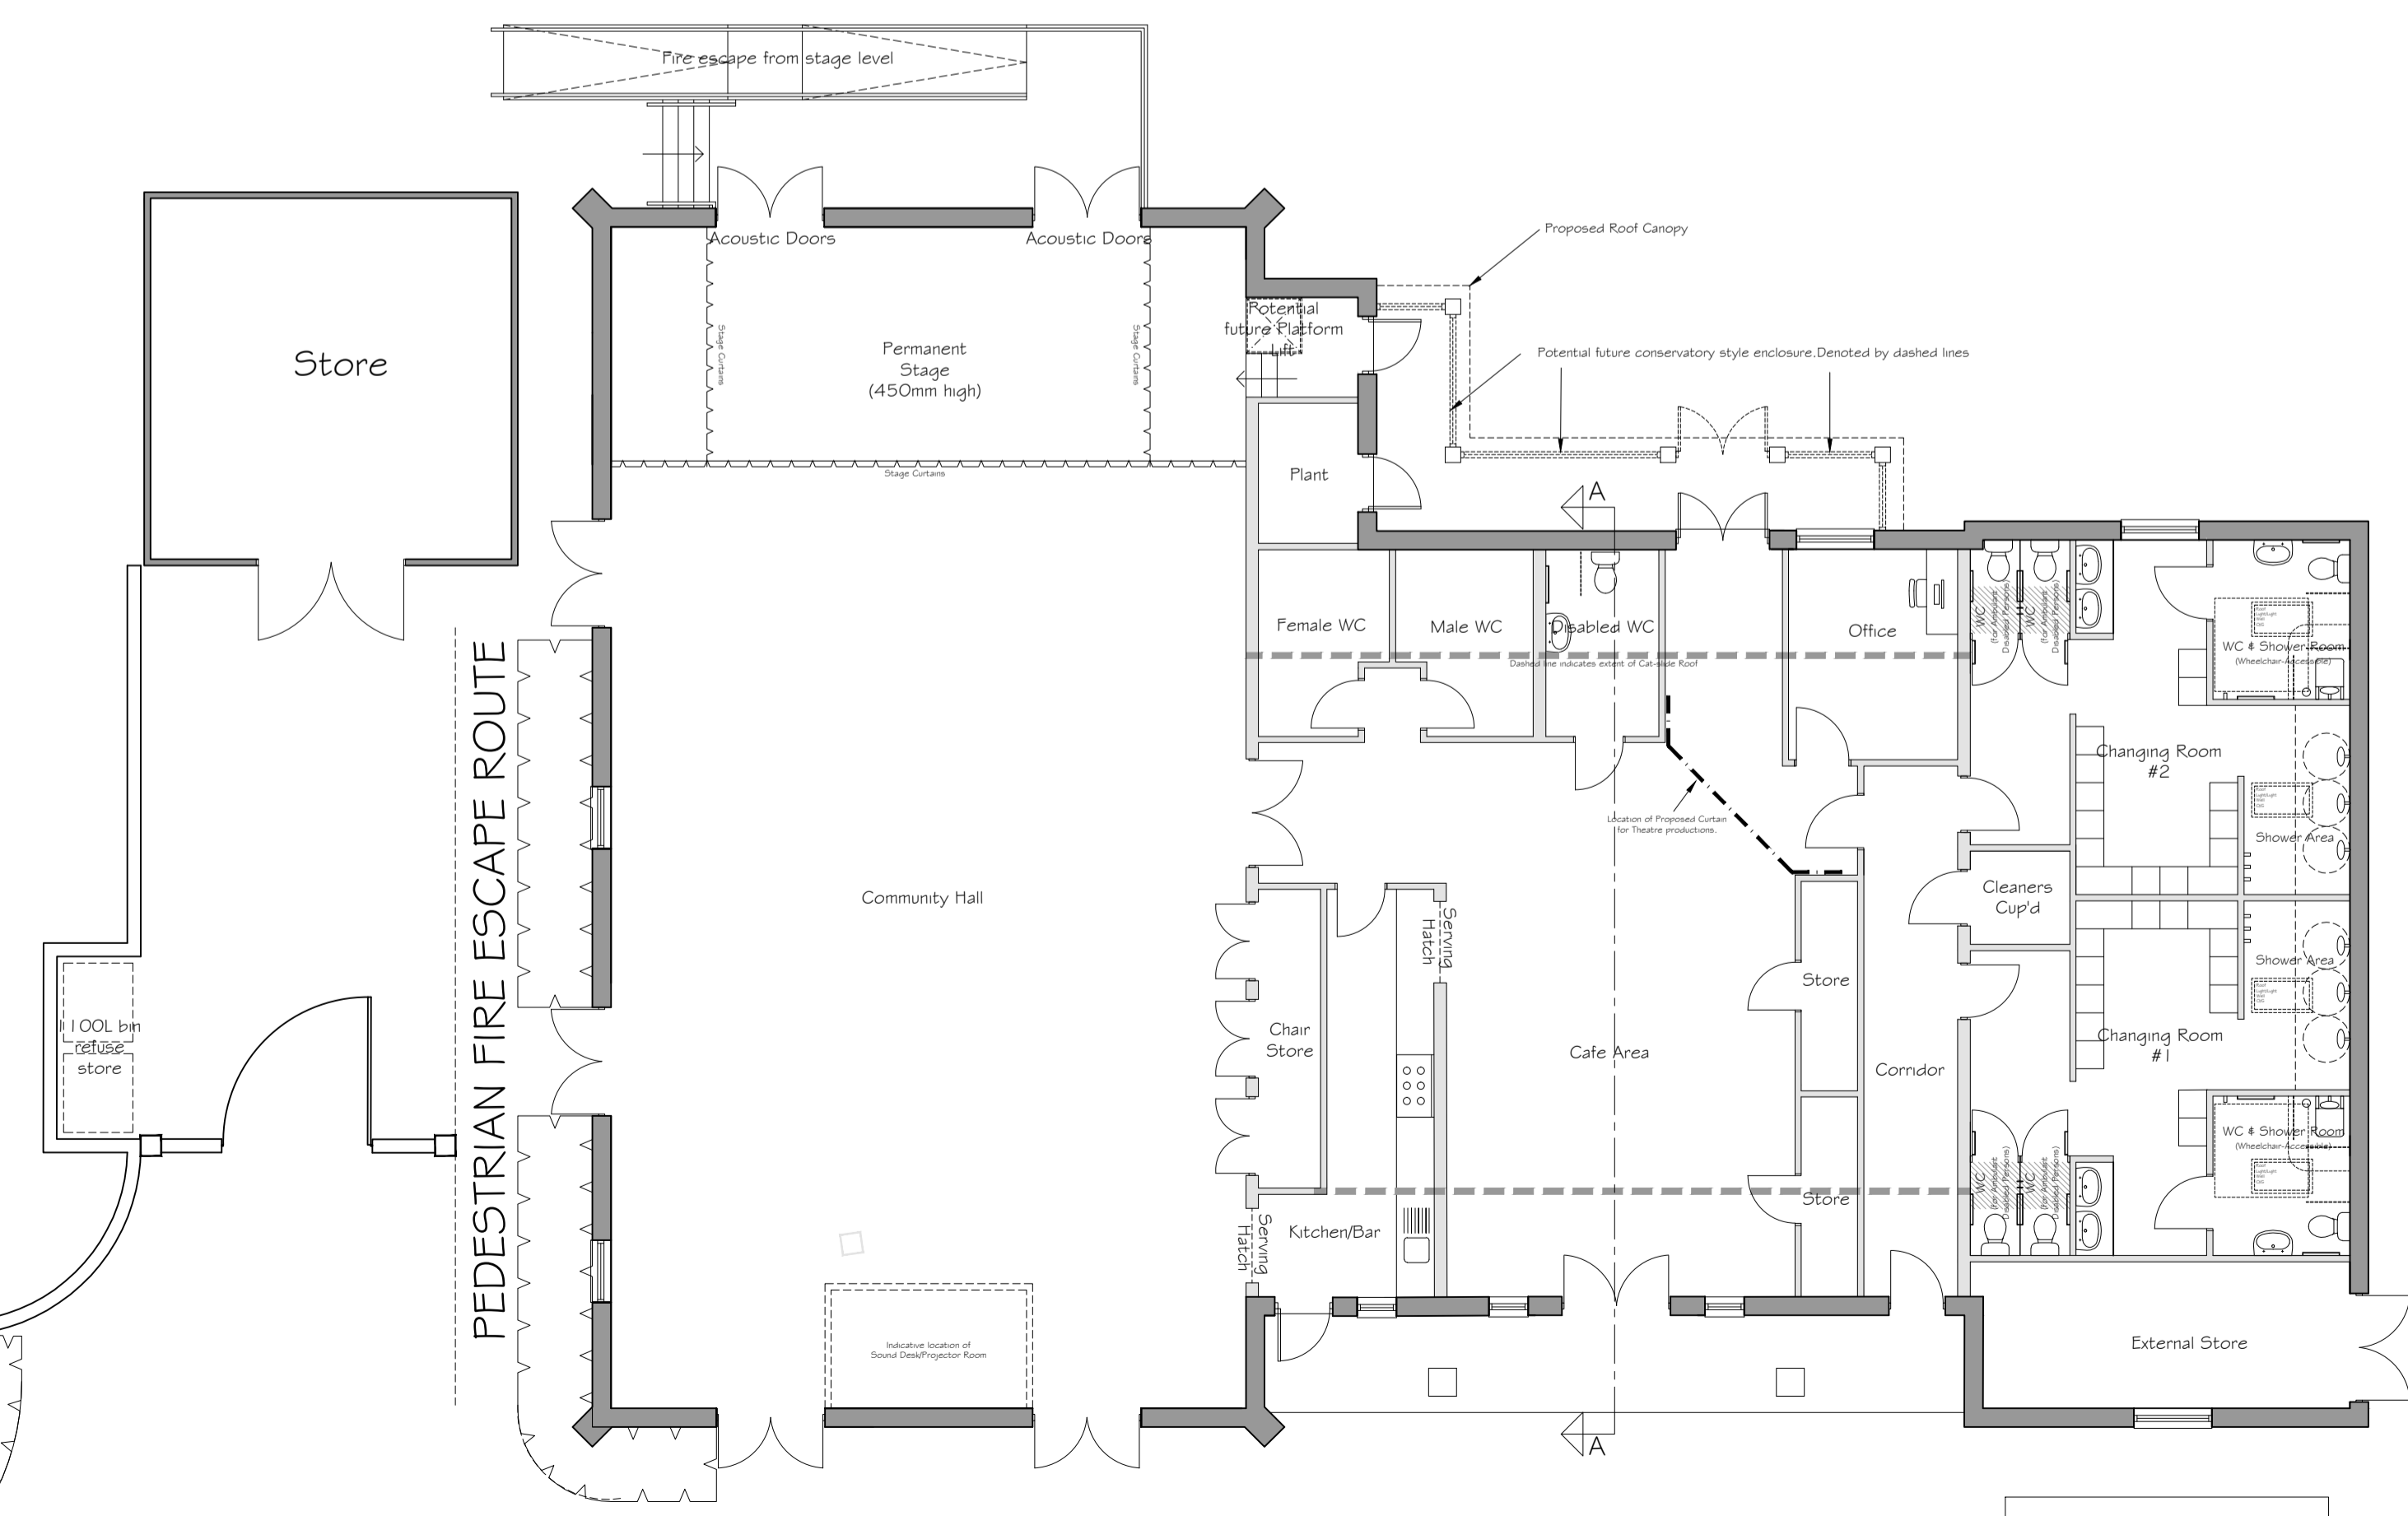

GROUND FLOOR PLAN

GIA = 425m²




STORE PLAN

STORE ELEVATIONS

PROPOSED STORE

Revision	Description	Drawn	Checked	Date
F	1100 Litre bin Storage indicated and entrance gates & wall shown.	NS	JAL	29.07.2015
E	Storage building elevations revised as per client request	CS	JAL	21.07.2015
D	North, East, West & South annotation corrected.	CK	JAL	14.07.2015
C	Front porch added to building and text revised as per client's email dated 13.05.15.	CK	JAL	14.05.2015
B	Community Building amended following client's email dated 30.04.2015.	AJS	JAL	06.05.2015
A	Community Building amended following client's email dated 01.04.2015.	CK	JAL	07.04.2015

Preliminary ■ Information ■ Tender ■ Construction ■ As Built ■

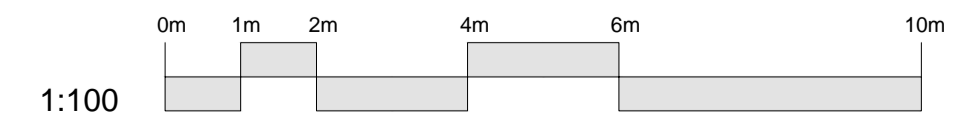

1:100



Title **BRAMPTON PARK**
 Details **COMMUNITY BUILDING**
 Scale **1:100@A1** Date **Feb 2015** Drawn **LKH** Chk **JL**

17357/106F

Please consider the environment before printing this drawing